


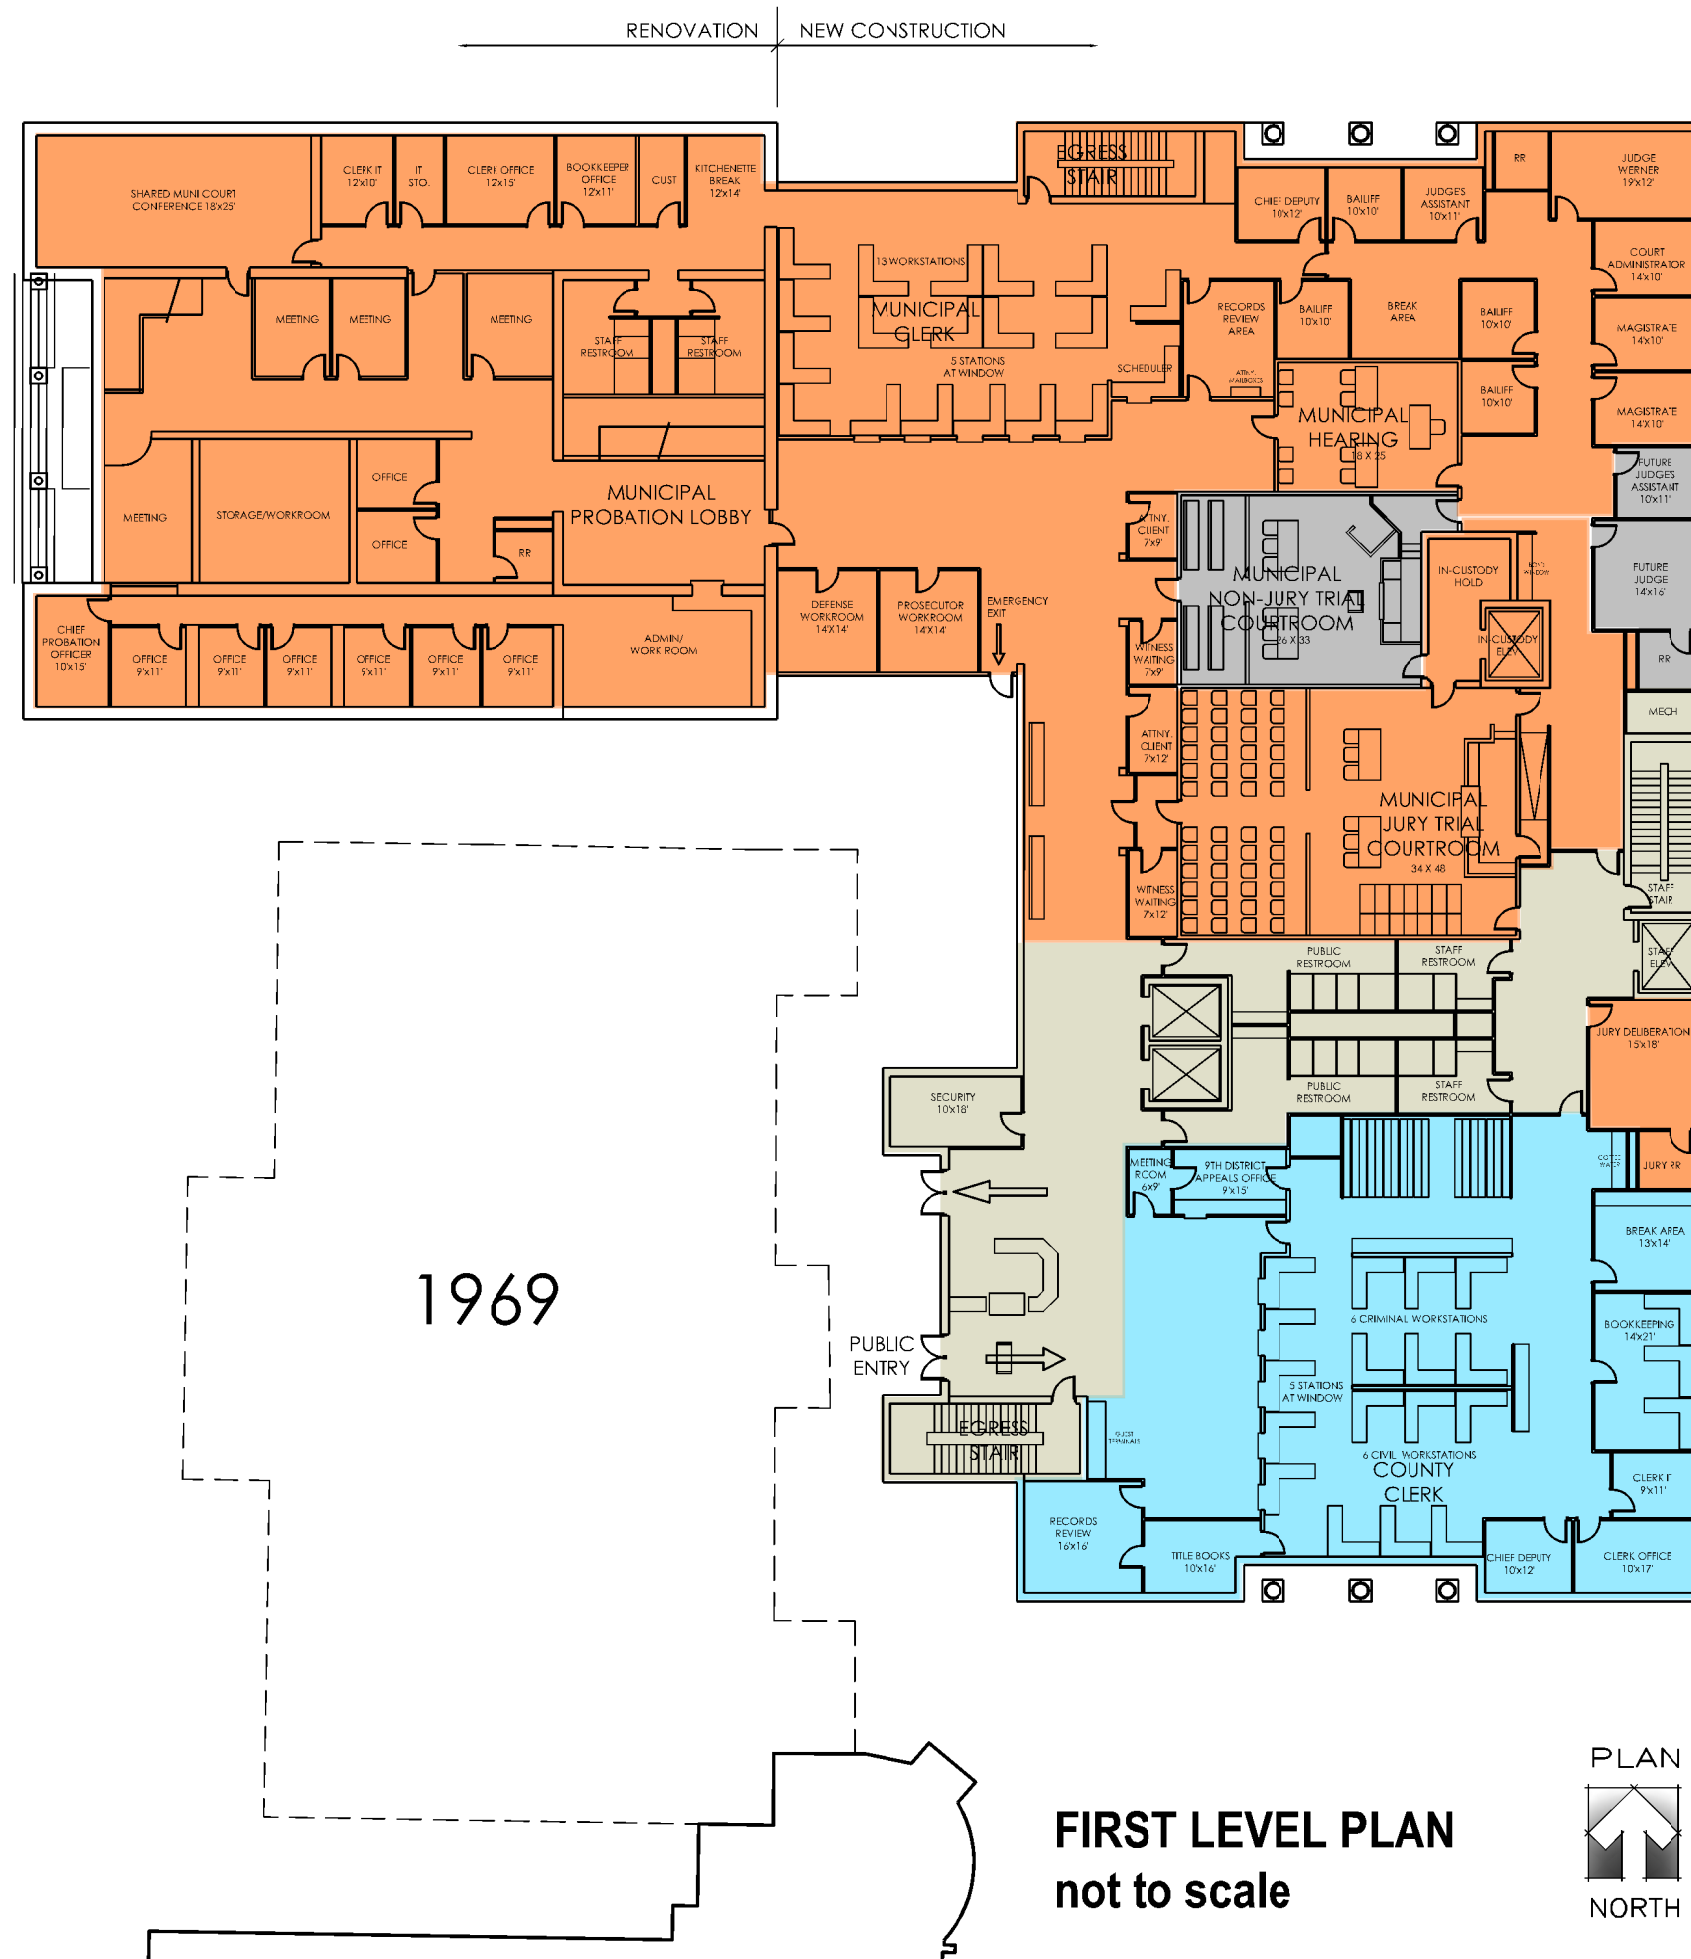


MUNI. & CO. CLERK RECORDS  
MUNI ADULT PROBATION  
PRISONER HANDLING  
JUVENILE PROBATION  
LAW LIBRARY  
STAFF SUPPORT

6,186 SF RENOVATION  
22,446 SF NEW CONSTRUCTION

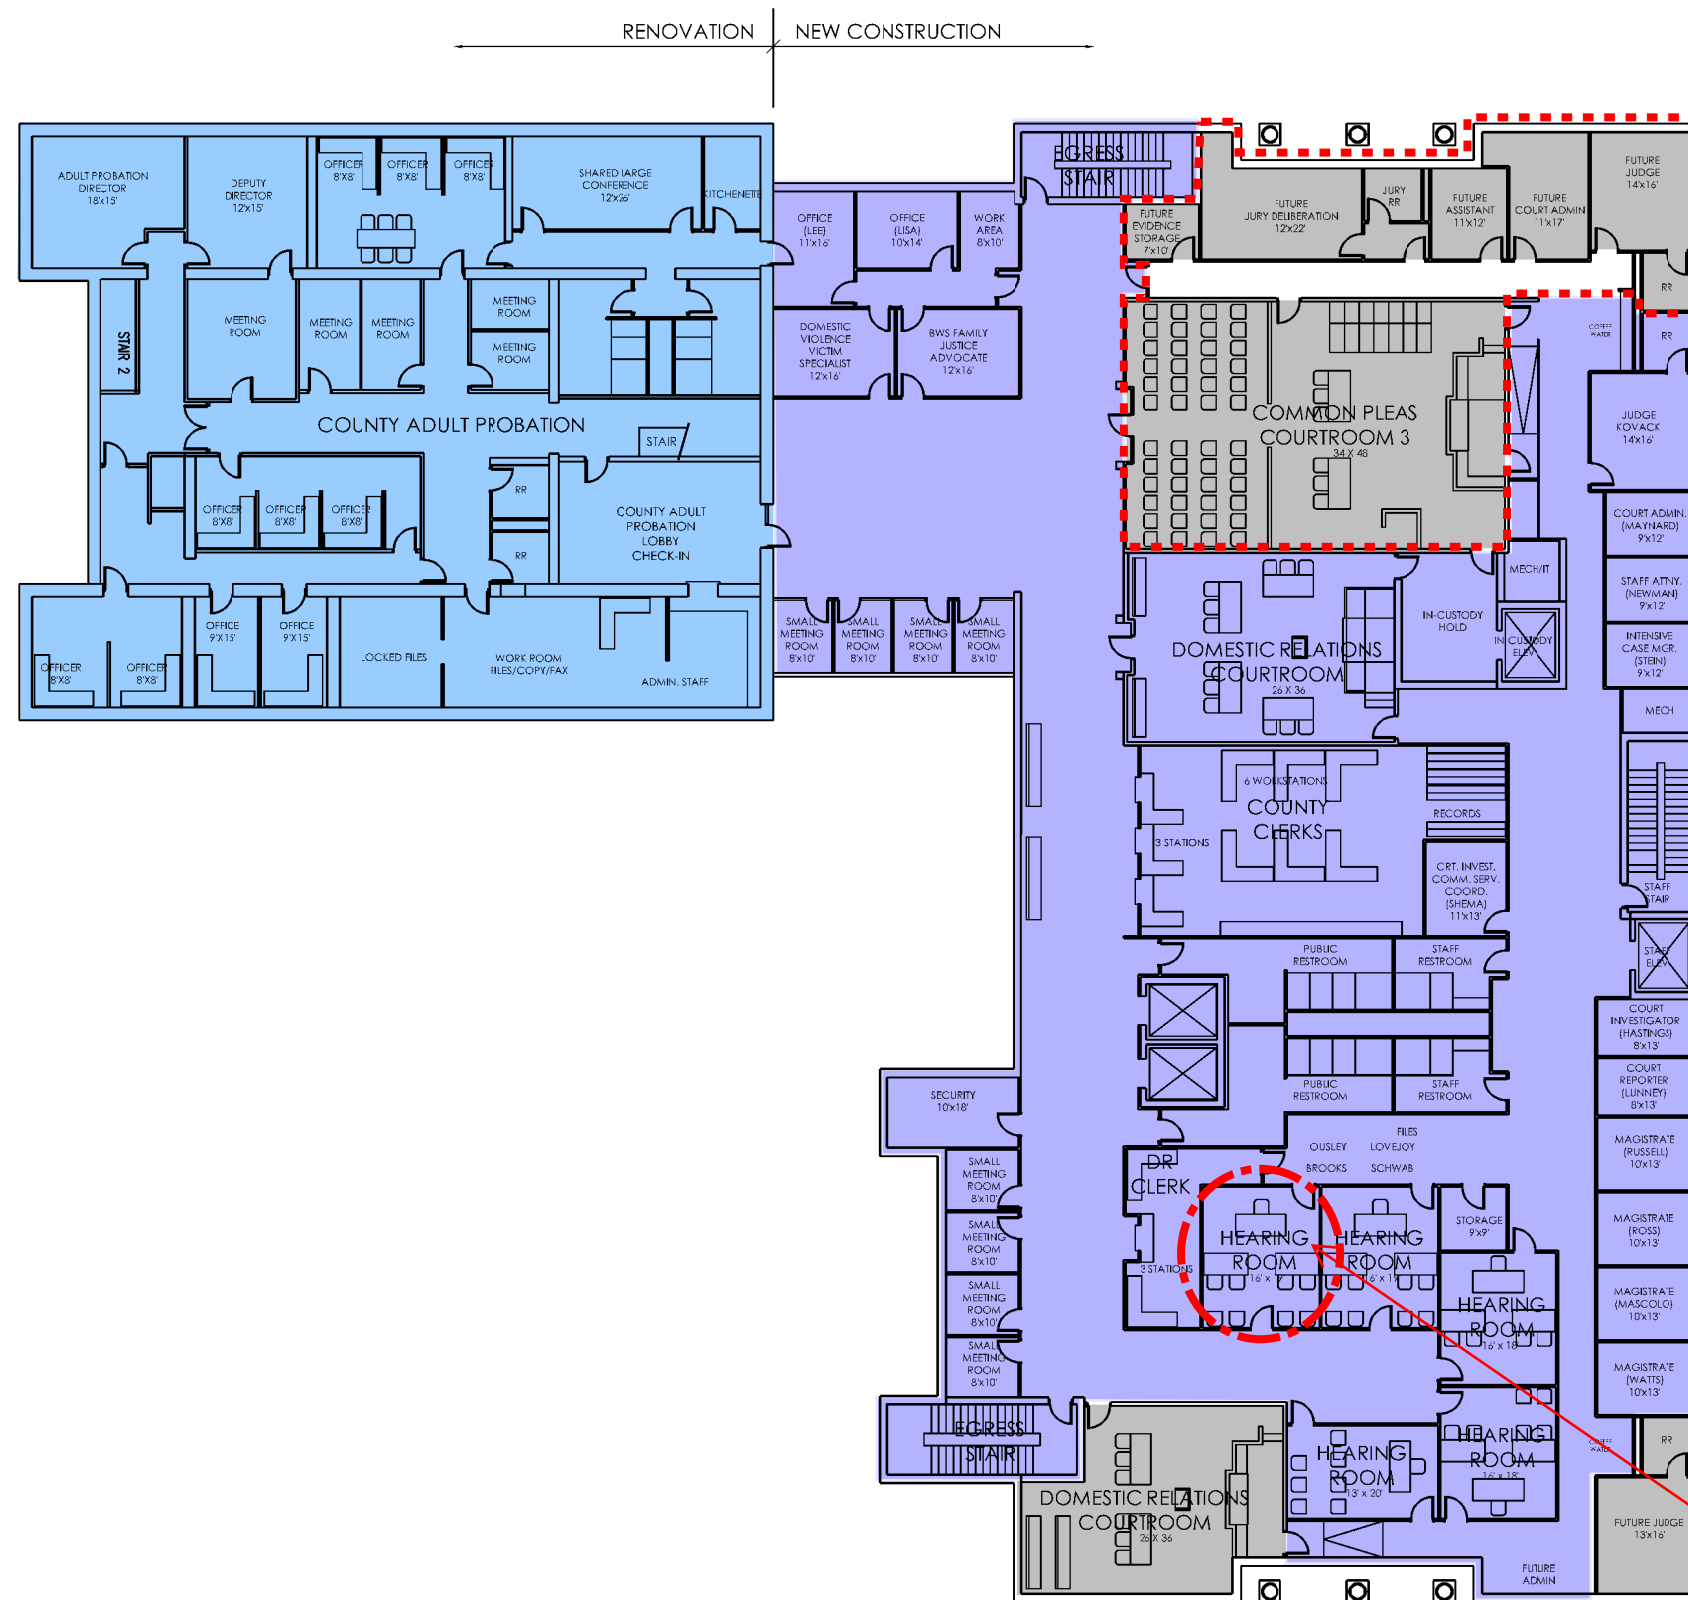

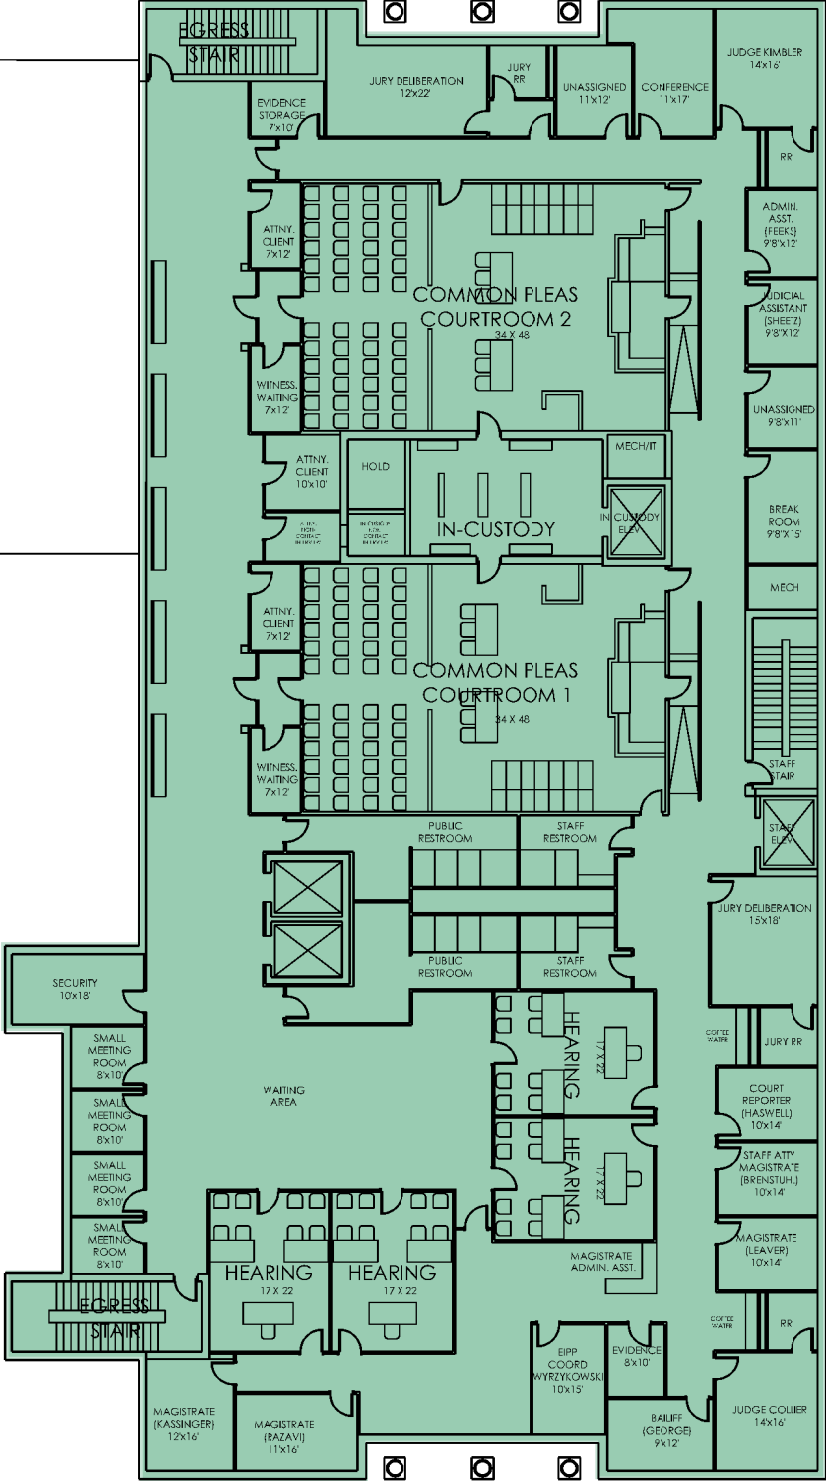


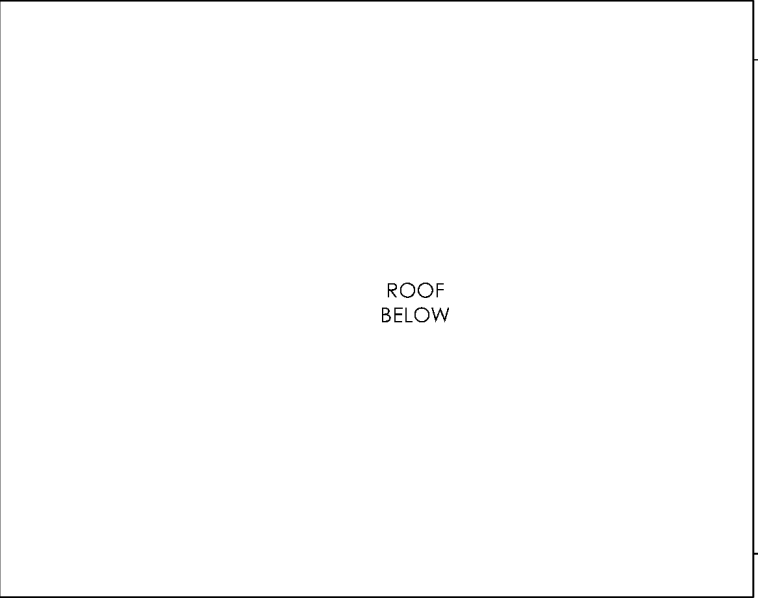


COMMON PLEAS COURT

20,027 SF NEW CONSTRUCTION

THIRD LEVEL PLAN  
not to scale

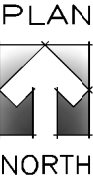

MEDINA COURTHOUSE  
05-22-2020

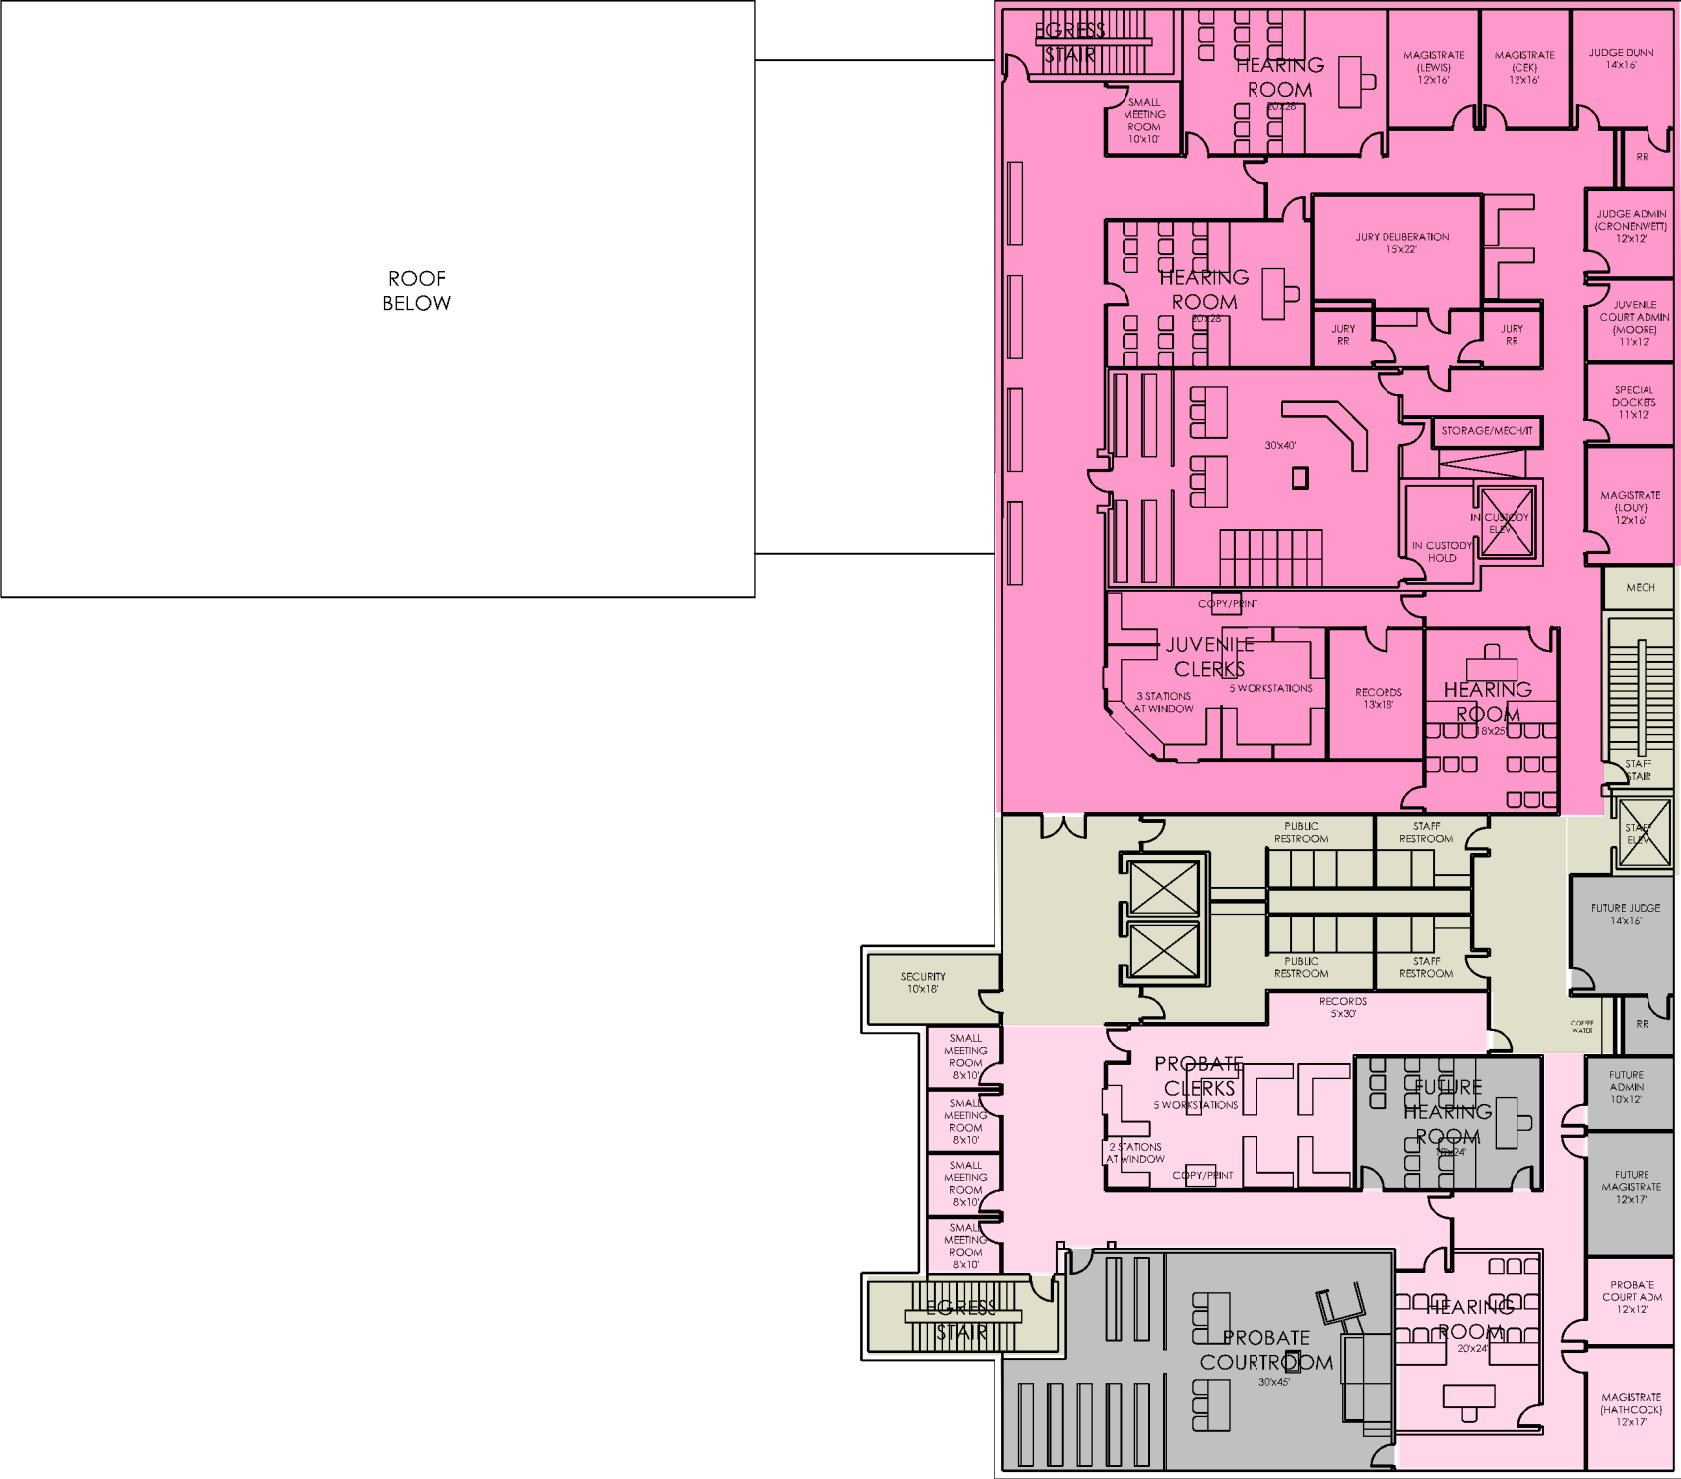


JUVENILE COURT  
PROBATE COURT

20,027 SF NEW CONSTRUCTION

- JUVENILE COURT: 10,210 SF
- PROBATE COURT: 4,120 SF
- SHARED: 3,140 SF  
(BETWEEN JUVENILE/PROBATE)
- WHITE BOX/FUTURE: 2,560 SF  
(NO FINISHES OR FURNITURE)

FOURTH LEVEL PLAN  
not to scale

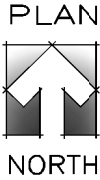

MEDINA COURTHOUSE  
05-22-2020