



- SHARED BETWEEN COUNTY/CITY
- COUNTY SUPPORT
- SALLYPORT (SHARED)
- MUNICIPAL COURT
- LAW LIBRARY
- COUNTY CLERK
- JUVENILE COURT
- PROBATE COURT
- JUVENILE PROBATION
- COUNTY ADULT PROBATION
- COMMON PLEAS COURT
- DOMESTIC RELATIONS COURT

FIRST FLOOR PLAN
not to scale

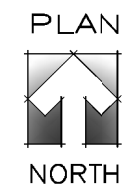


MEDINA COURTHOUSE
08-26-2020

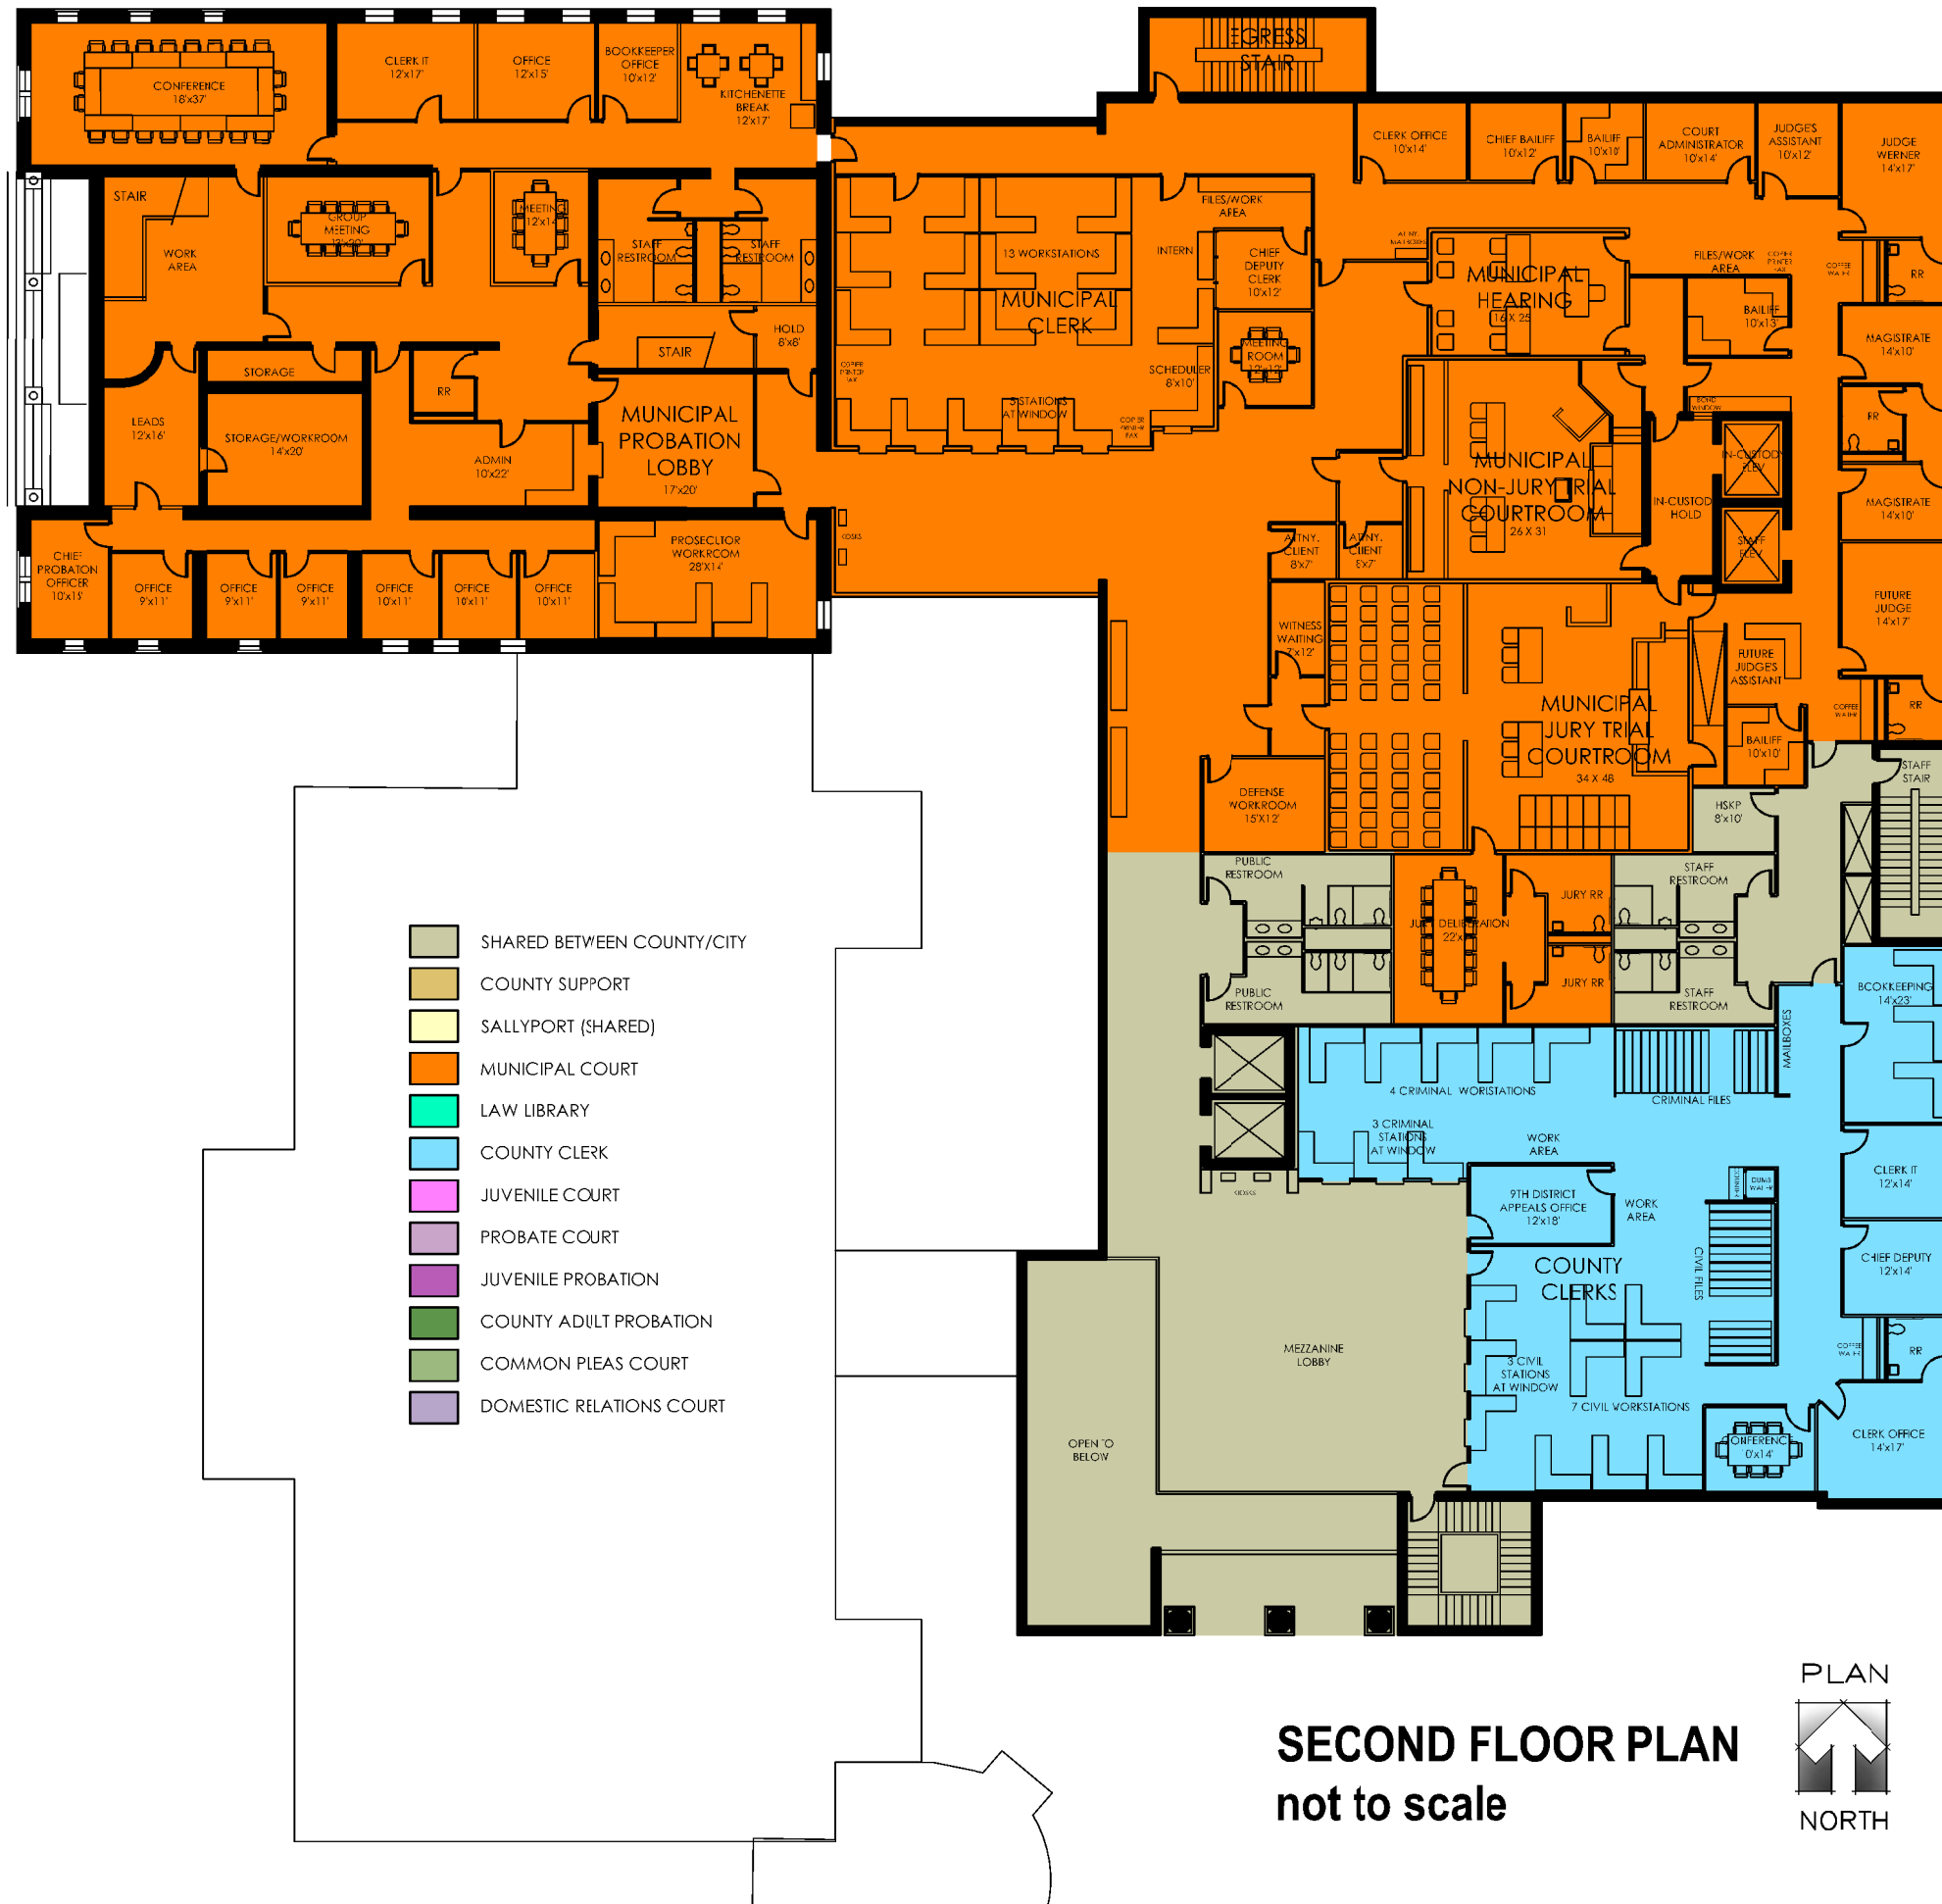

- SHARED BETWEEN COUNTY/CITY
- COUNTY SUPPORT
- SALLYPORT (SHARED)
- MUNICIPAL COURT
- LAW LIBRARY
- COUNTY CLERK
- JUVENILE COURT
- PROBATE COURT
- JUVENILE PROBATION
- COUNTY ADULT PROBATION
- COMMON PLEAS COURT
- DOMESTIC RELATIONS COURT

SECOND FLOOR PLAN
not to scale

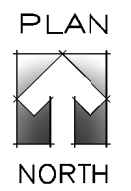

MEDINA COURTHOUSE
08-26-2020





- SHARED BETWEEN COUNTY/CITY
- COUNTY SUPPORT
- SALLYPORT (SHARED)
- MUNICIPAL COURT
- LAW LIBRARY
- COUNTY CLERK
- JUVENILE COURT
- PROBATE COURT
- JUVENILE PROBATION
- COUNTY ADULT PROBATION
- COMMON PLEAS COURT
- DOMESTIC RELATIONS COURT

THRID FLOOR PLAN
not to scale




MEDINA COURTHOUSE
08-26-2020

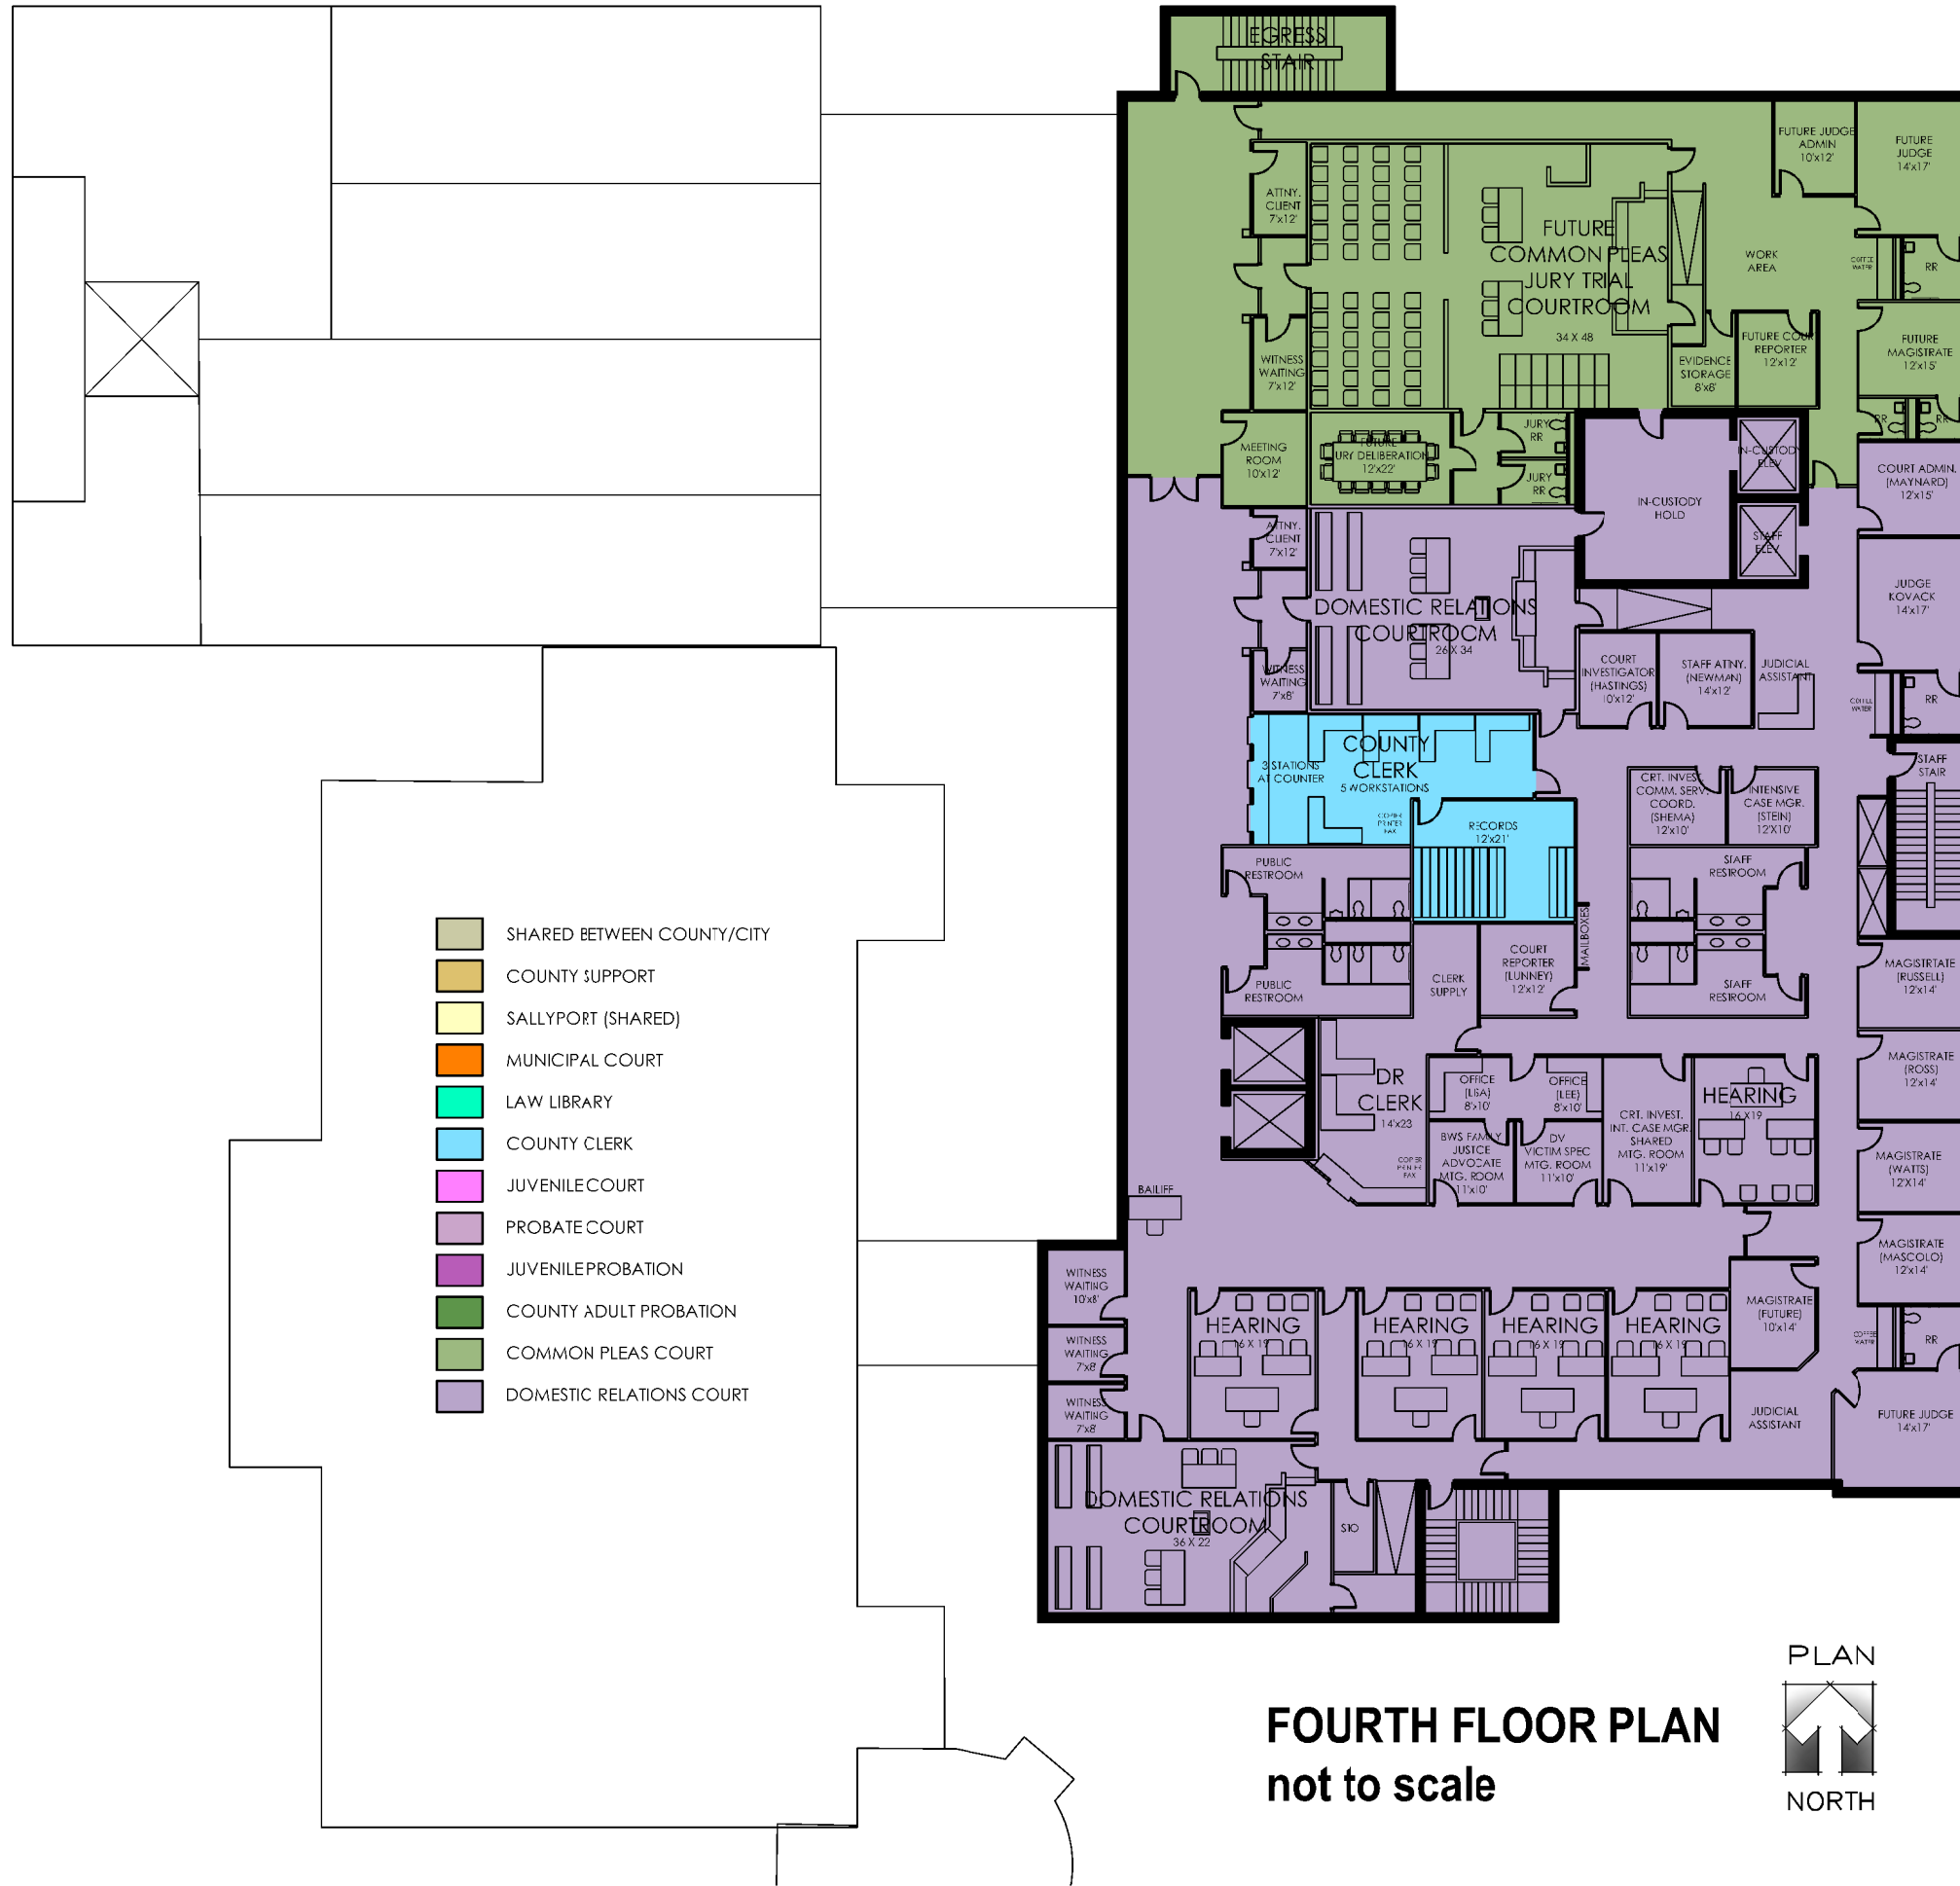

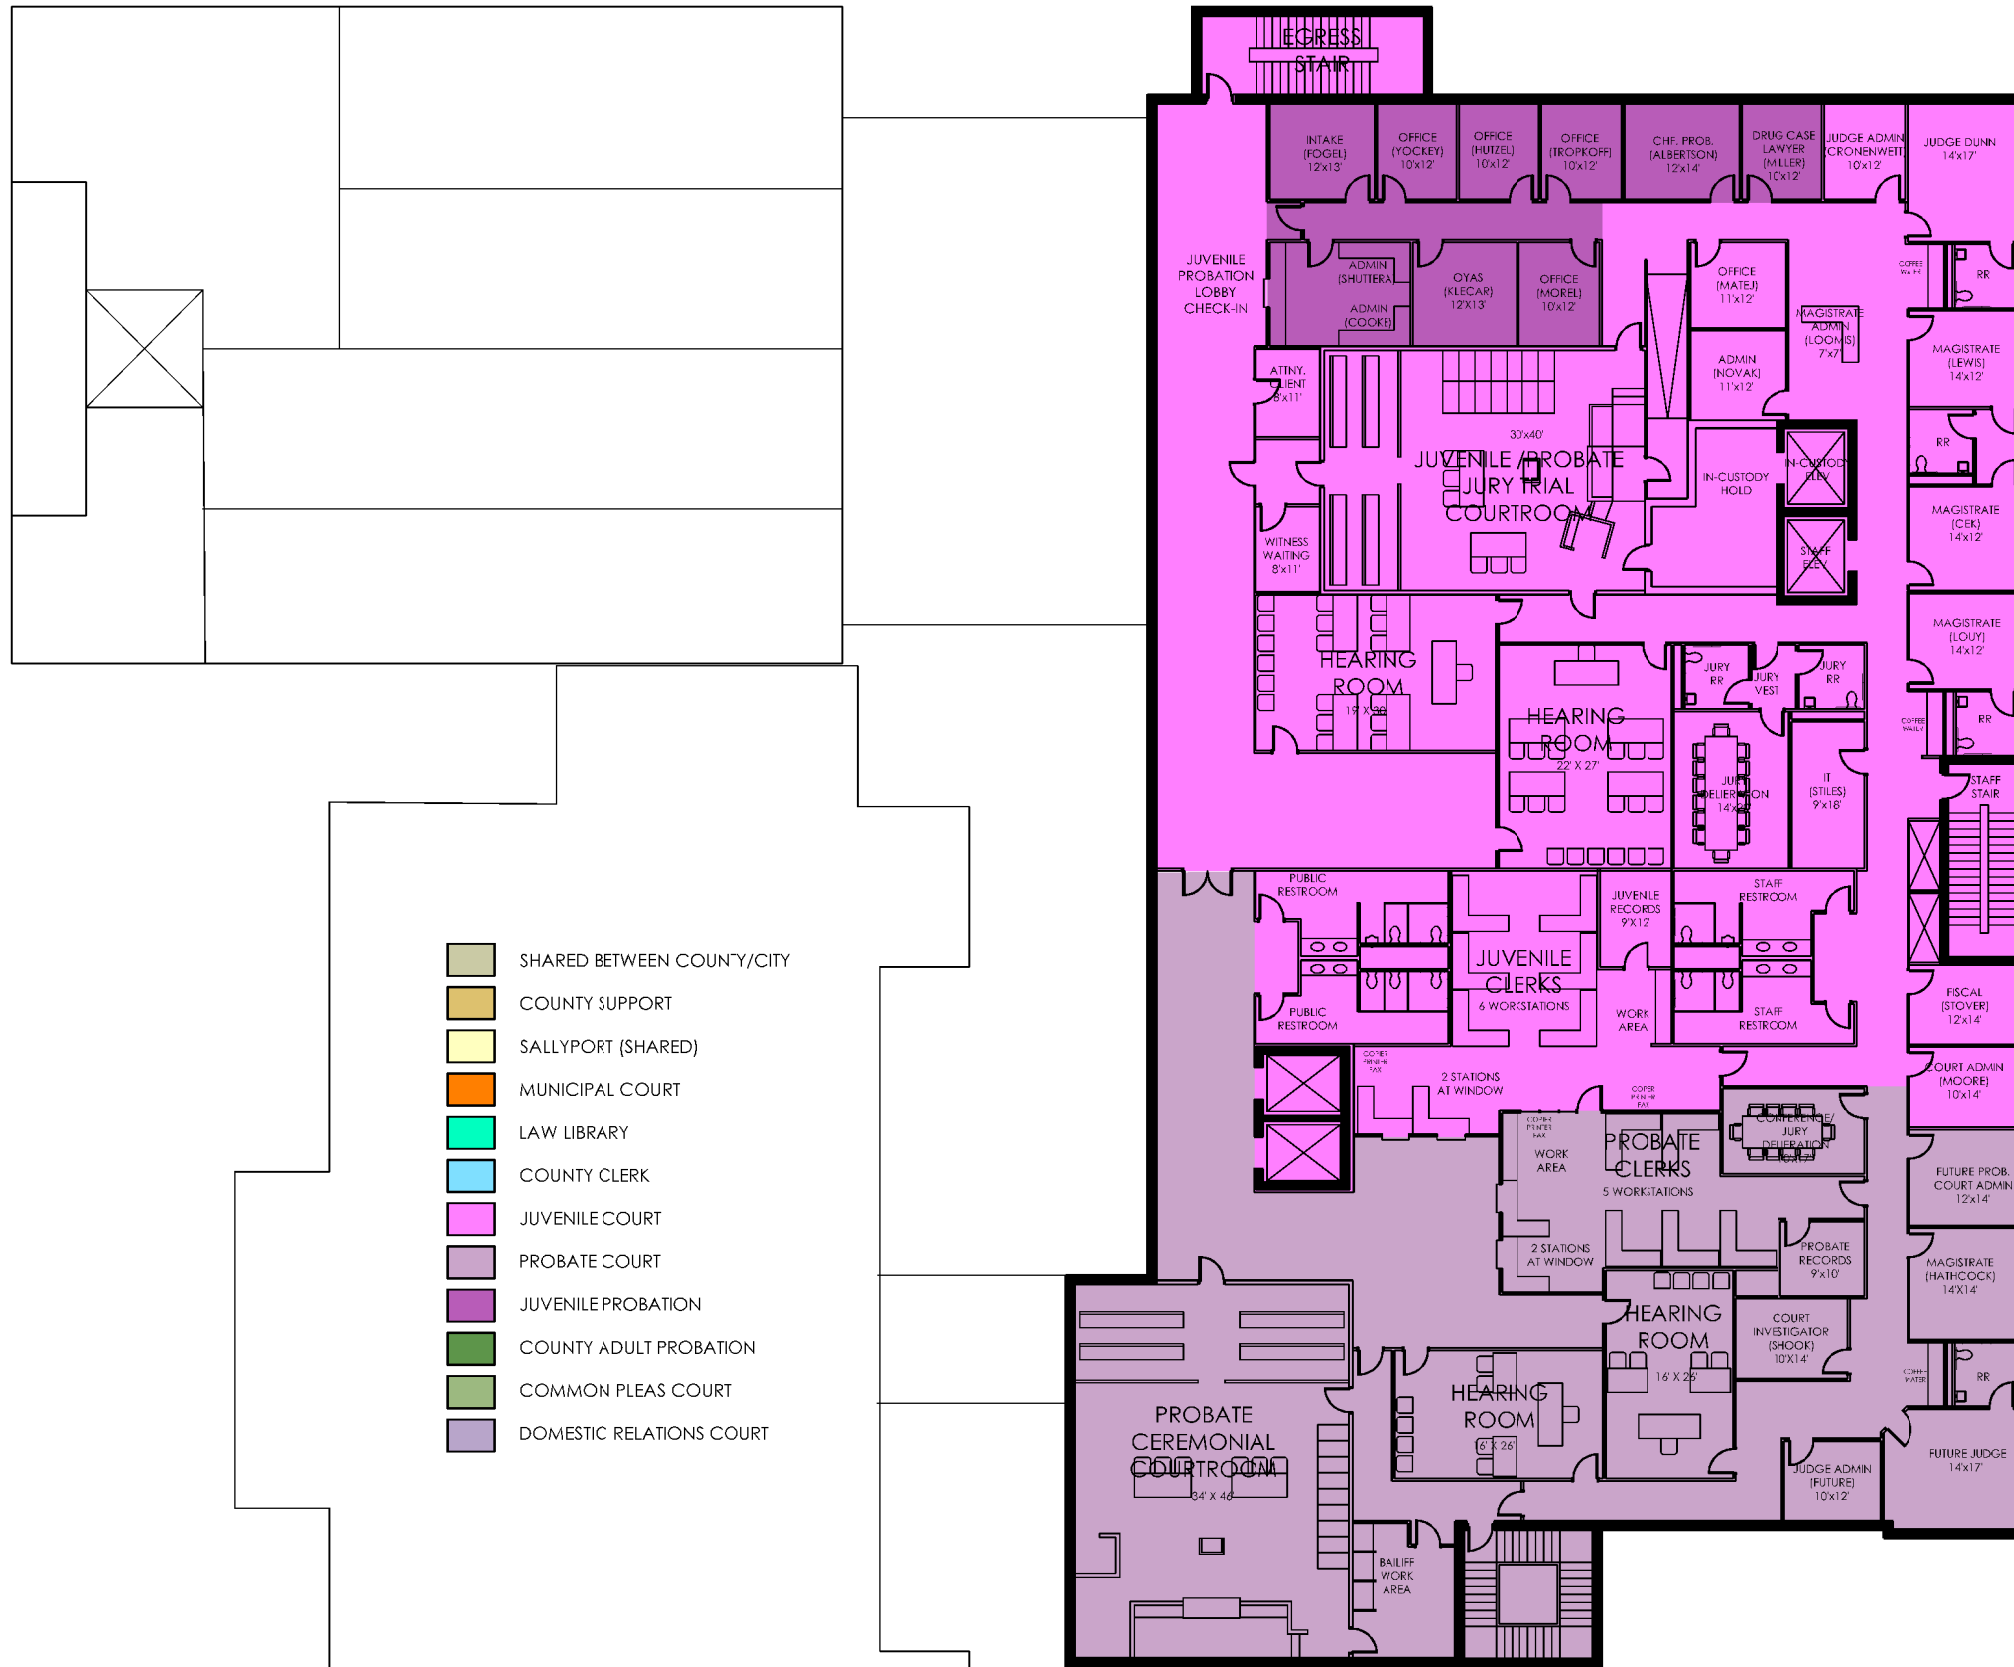

- SHARED BETWEEN COUNTY/CITY
- COUNTY SUPPORT
- SALLYPORT (SHARED)
- MUNICIPAL COURT
- LAW LIBRARY
- COUNTY CLERK
- JUVENILE COURT
- PROBATE COURT
- JUVENILE PROBATION
- COUNTY ADULT PROBATION
- COMMON PLEAS COURT
- DOMESTIC RELATIONS COURT

FIFTH FLOOR PLAN
not to scale

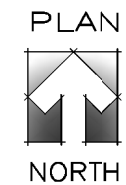

MEDINA COURTHOUSE
08-26-2020